


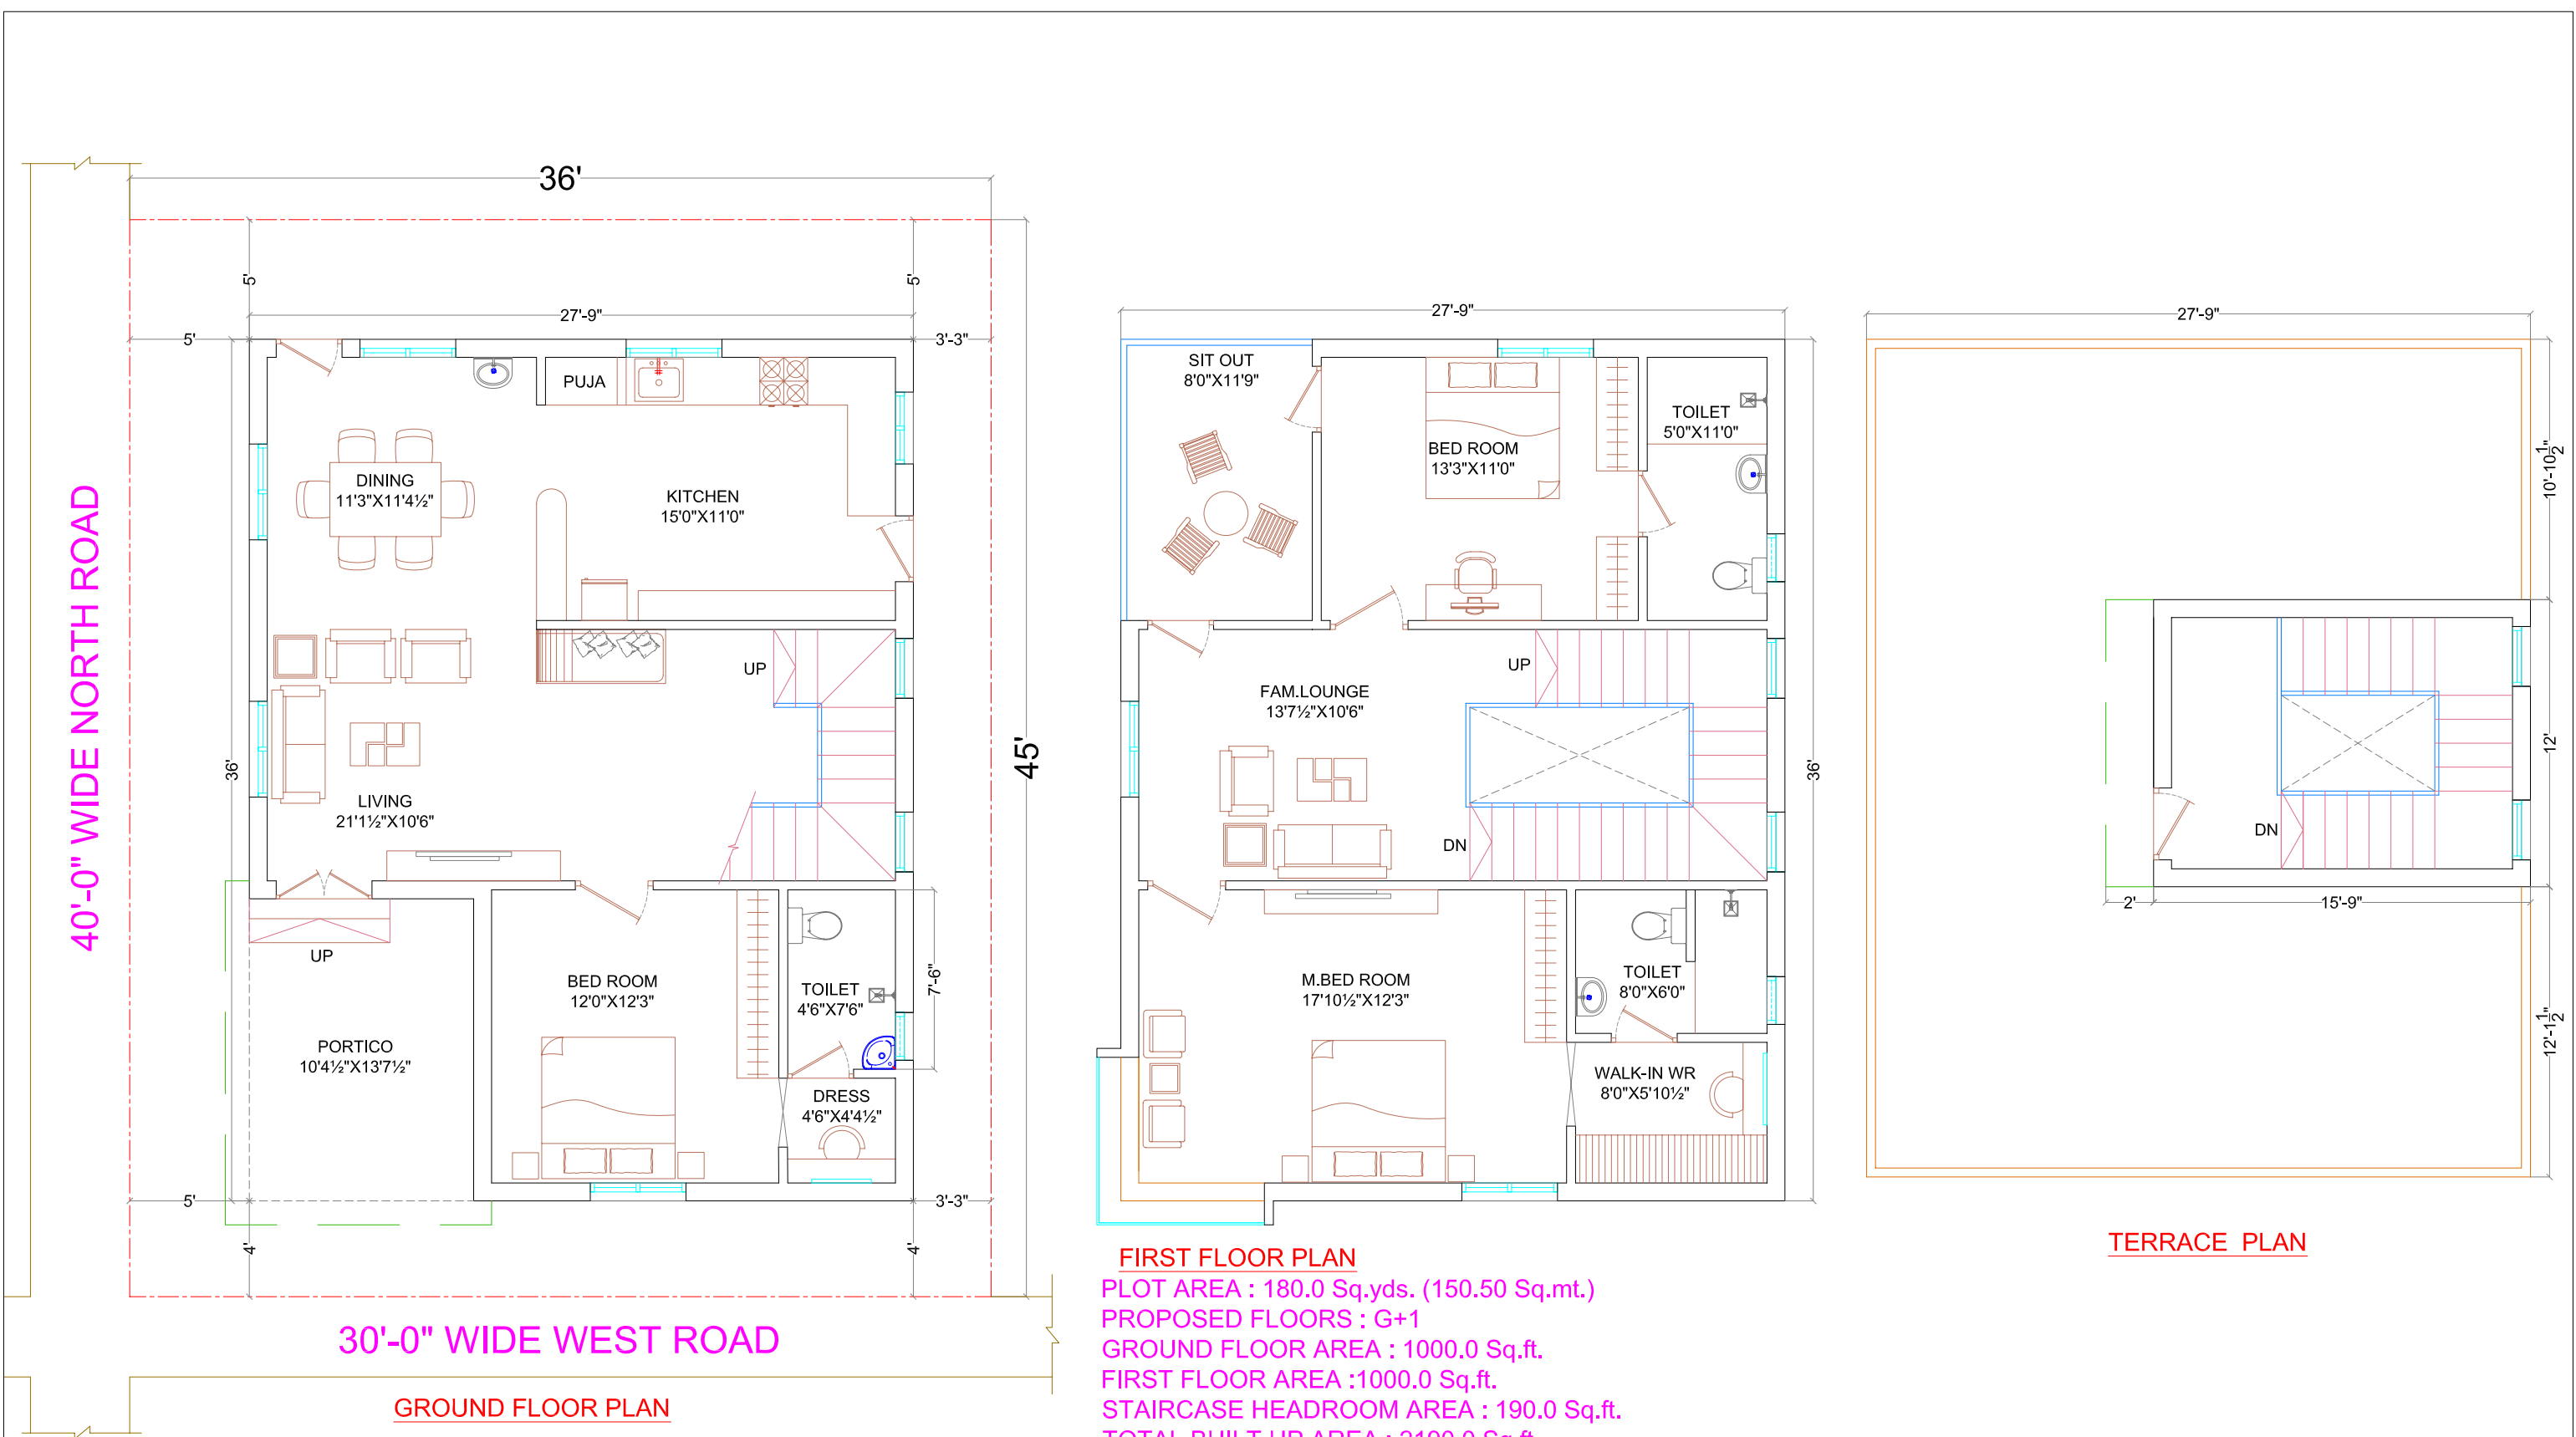

30'-0" WIDE WEST ROAD

GROUND FLOOR PLAN

FIRST FLOOR PLAN

PLOT AREA : 180.0 Sq.yds. (150.50 Sq.mt.)
PROPOSED FLOORS : G+1
GROUND FLOOR AREA : 1000.0 Sq.ft.
FIRST FLOOR AREA :1000.0 Sq.ft.
STAIRCASE HEADROOM AREA : 190.0 Sq.ft.
TOTAL BUILT UP AREA : 2190.0 Sq.ft.

TERRACE PLAN

CLIENT:	PROJECT CONSULTANTS :		DRAWING TITLE :		PURPOSE :		ARCHITECT	BHARATHI	APPROVED	M.S.RAO	
SREE DURGA ESTATES B.RAMESH	 Akshaya Infra Consultants Pvt.Ltd. Architects & Engineers, Corp. Office. 1st.Floor, Bhavana Enclave, VI-Phase, KPHB Colony, Above More Supermarket, Hyderabad-500 072, A.P.INDIA. +91-40-23154848,4949,4999. akshaya@akshayainfra.com www.akshayainfra.com Branch Office. 9-29-19/A, Flat No. 301, Waltair Heights, Balaji Nagar, Near Siripuramjunction, Vishakapatnam-530 003, A.P. 0891-9666404781,4782. akshaya.vsp@akshayainfra.com www.akshayainfra.com		(36'X45') WEST FACING VILLA (Presentation Dwg.)		FOR APPROVAL		DRAWN	VARMA	DATE	10.10.2017	
							CHECKED	DEEPIKA	SCALE	AS SHOWN	
							DRAWING No :				N
PROJECT:							0				
PROPOSED LAYOUT PLAN AT IPPATAM			AUTHORIZED BY							This document is property of AKSHAYA INFRA CONSULTANTS Pvt. Ltd. This drawing must not be copied/reproduced/retained/duplicated/disclosed totally or partially in whatsoever manner, without prior written consent from AKSHAYA INFRA CONSULTANTS Pvt.Ltd.	
			NAME :		No.	DATE	DESCRIPTION	BY	APPD		
			SIGN : DATE :		REVISIONS.						