

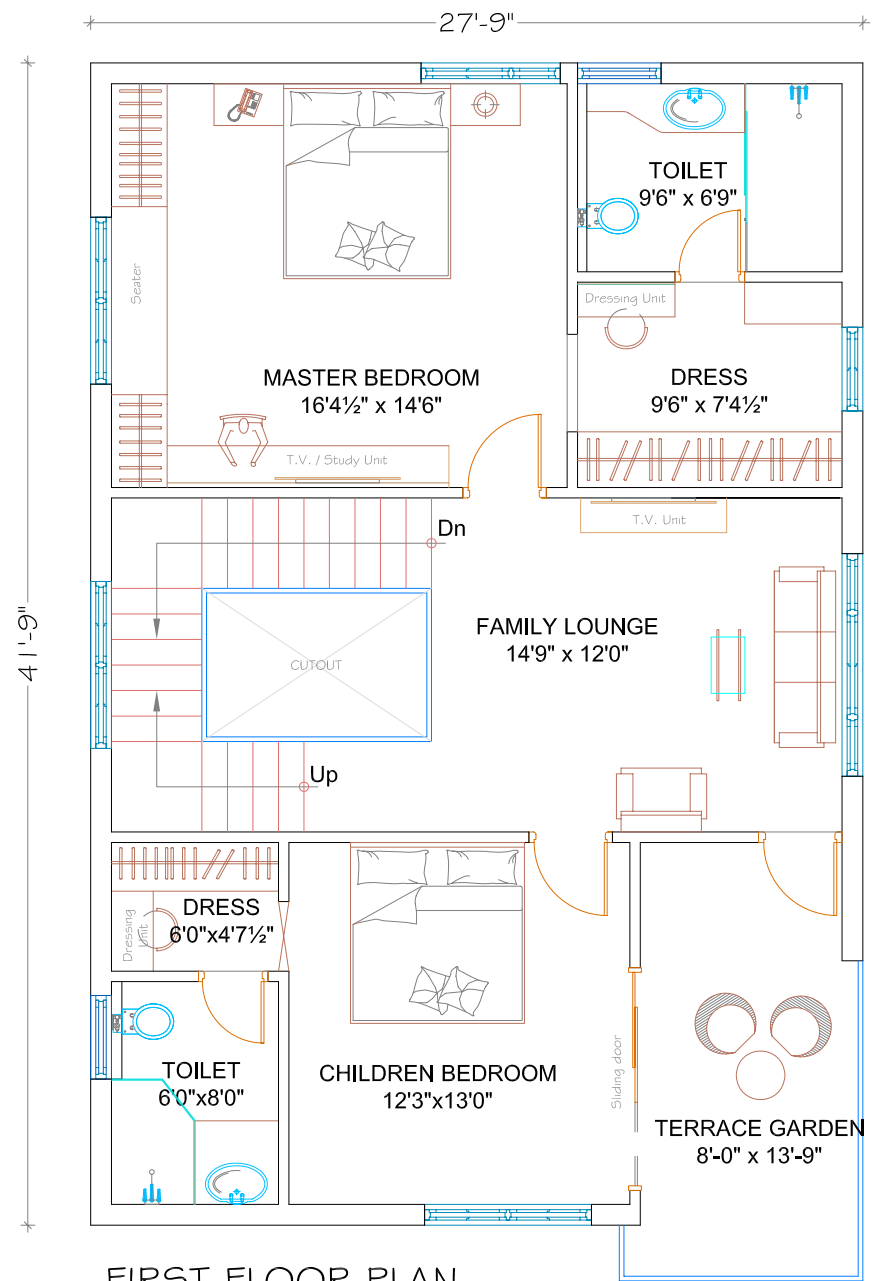


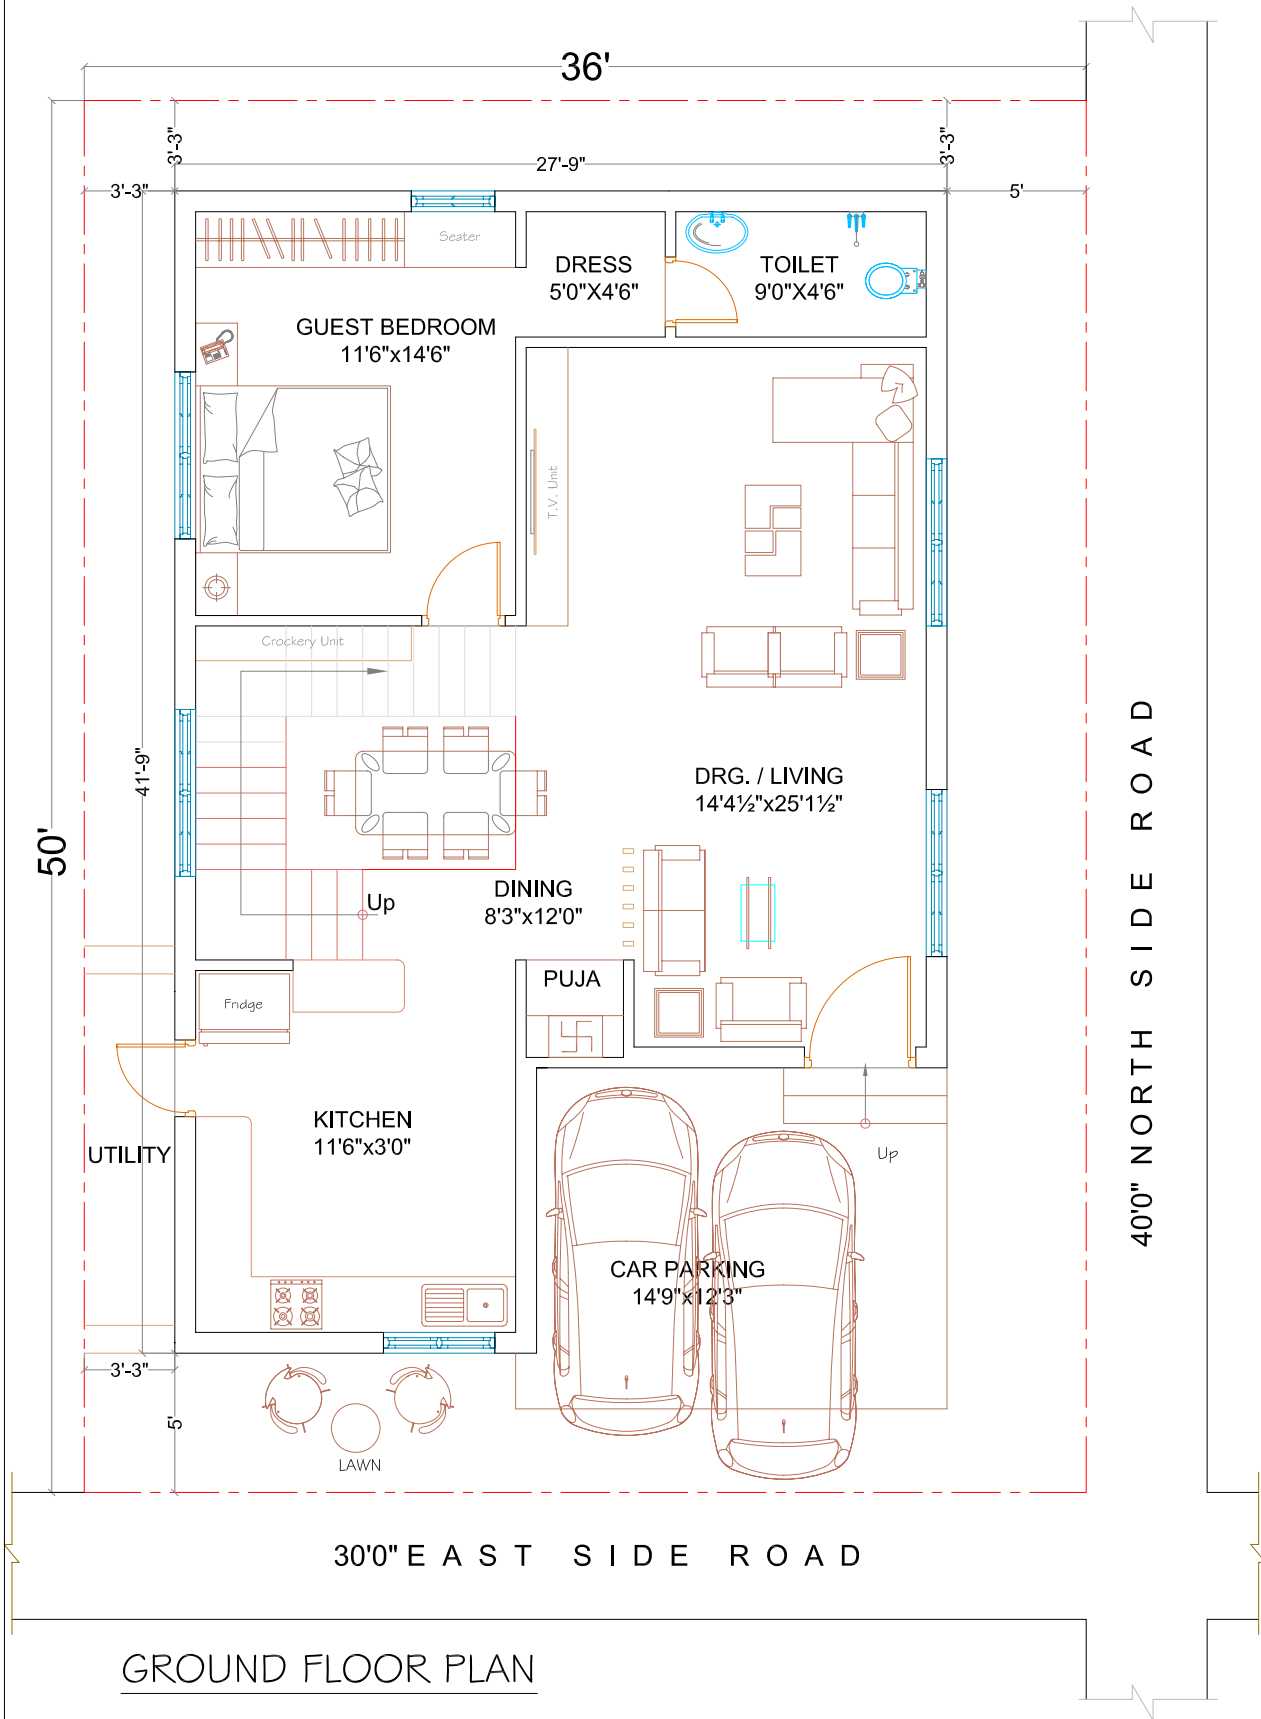

FIRST FLOOR PLAN

PLOT AREA : 200.0 Sq.yds. (167.22 Sq.mt.)  
PERMISSIBLE HEIGHT : 10 MT.  
PROPOSED FLOORS : G + 1  
GROUND FLOOR AREA: 1160.0 Sq.ft.  
FIRST FLOOR AREA : 1160.0 Sq.ft.  
STAIRCASE HEAD ROOM AREA=230.0 Sq.ft.  
TOTAL BUILT UP AREA : 2550.0 Sq.ft.

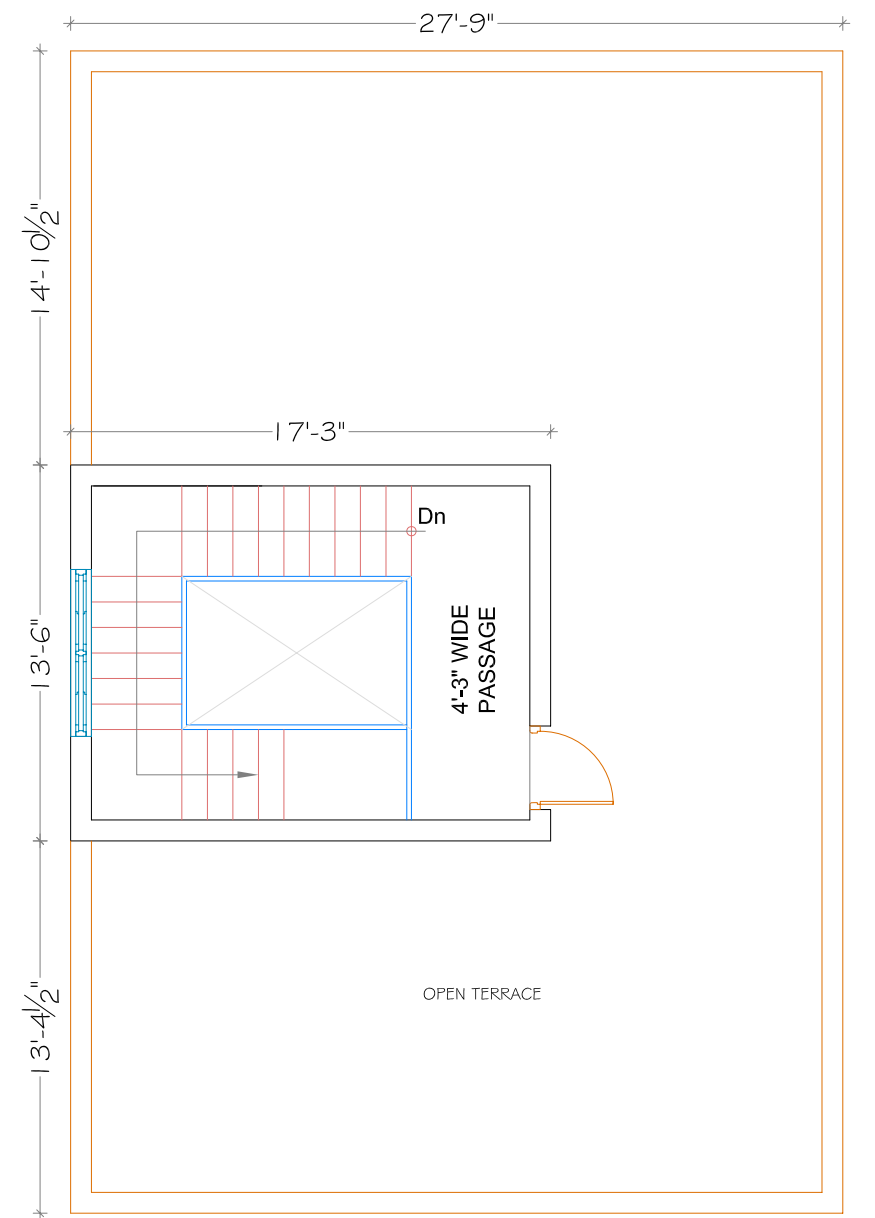

TERRACE FLOOR PLAN

|                                                            |   |               |                                                 |        |                         |             |              |            |   |   |
|------------------------------------------------------------|---|---------------|-------------------------------------------------|--------|-------------------------|-------------|--------------|------------|---|---|
| CLIENT:                                                    | PROJECT CONSULTANTS :   |               | DRAWING TITLE :                                 |        | PURPOSE :               |             | ARCHITECT    | BHARATHI   | APPROVED   | M.S.RAO                                                                                                |
| PROJECT:<br><b>PROPOSED LAYOUT PLAN AT IPPATAM</b>         |  <b>Akshaya Infra Consultants Pvt.Ltd.</b><br>Architects & Engineers,<br><b>Corp. Office.</b><br>1st.Floor, Bhavana Enclave,<br>VI-Phase, KPHB Colony,<br>Above More Supermarket,<br>Hyderabad-500 072, A.P.INDIA.<br>+91-40-23154848,4949,4999.<br>akshaya@akshayainfra.com<br>www.akshayainfra.com<br><b>Branch Office.</b><br>9-29-19/A, Flat No. 301,<br>Waltair Heights, Balaji Nagar,<br>Near Siripuramjunction,<br>Vishakapatnam-530 003, A.P.<br>0891-9666404781,4782.<br>akshaya.vsp@akshayainfra.com<br>www.akshayainfra.com |               | <b>PLOT SIZE :36'X50'<br/>EAST FACING VILLA</b> |        | <div>FOR APPROVAL</div> |             | DRAWN        | BHARATHI   | DATE   | 10.10.2017                                                                                             |
|                                                            |   |               |                                                 |        |                         |             | CHECKED      |            | SCALE   | AS SHOWN                                                                                               |
|                                                            |   |               |                                                 |        |                         |             | DRAWING No : |            |   |  REV.<br><b>0</b> |
| CHIEF CONSULTANT : <b>M.SRINIVASA RAO. M.Tech (Struct)</b> |   | AUTHORIZED BY |                                                 | No.    | DATE                    | DESCRIPTION | BY           | APPD       | This document is property of AKSHAYA INFRA CONSULTANTS Pvt. Ltd.<br>This drawing must not be copied/reproduced/retained/duplicated/disclosed<br>totally or partially in whatsoever manner, without prior written consent from<br>AKSHAYA INFRA CONSULTANTS Pvt.Ltd. |   |
|                                                            |   | NAME :        |                                                 | SIGN : |                         | DATE :      |              | REVISIONS. |   |   |