



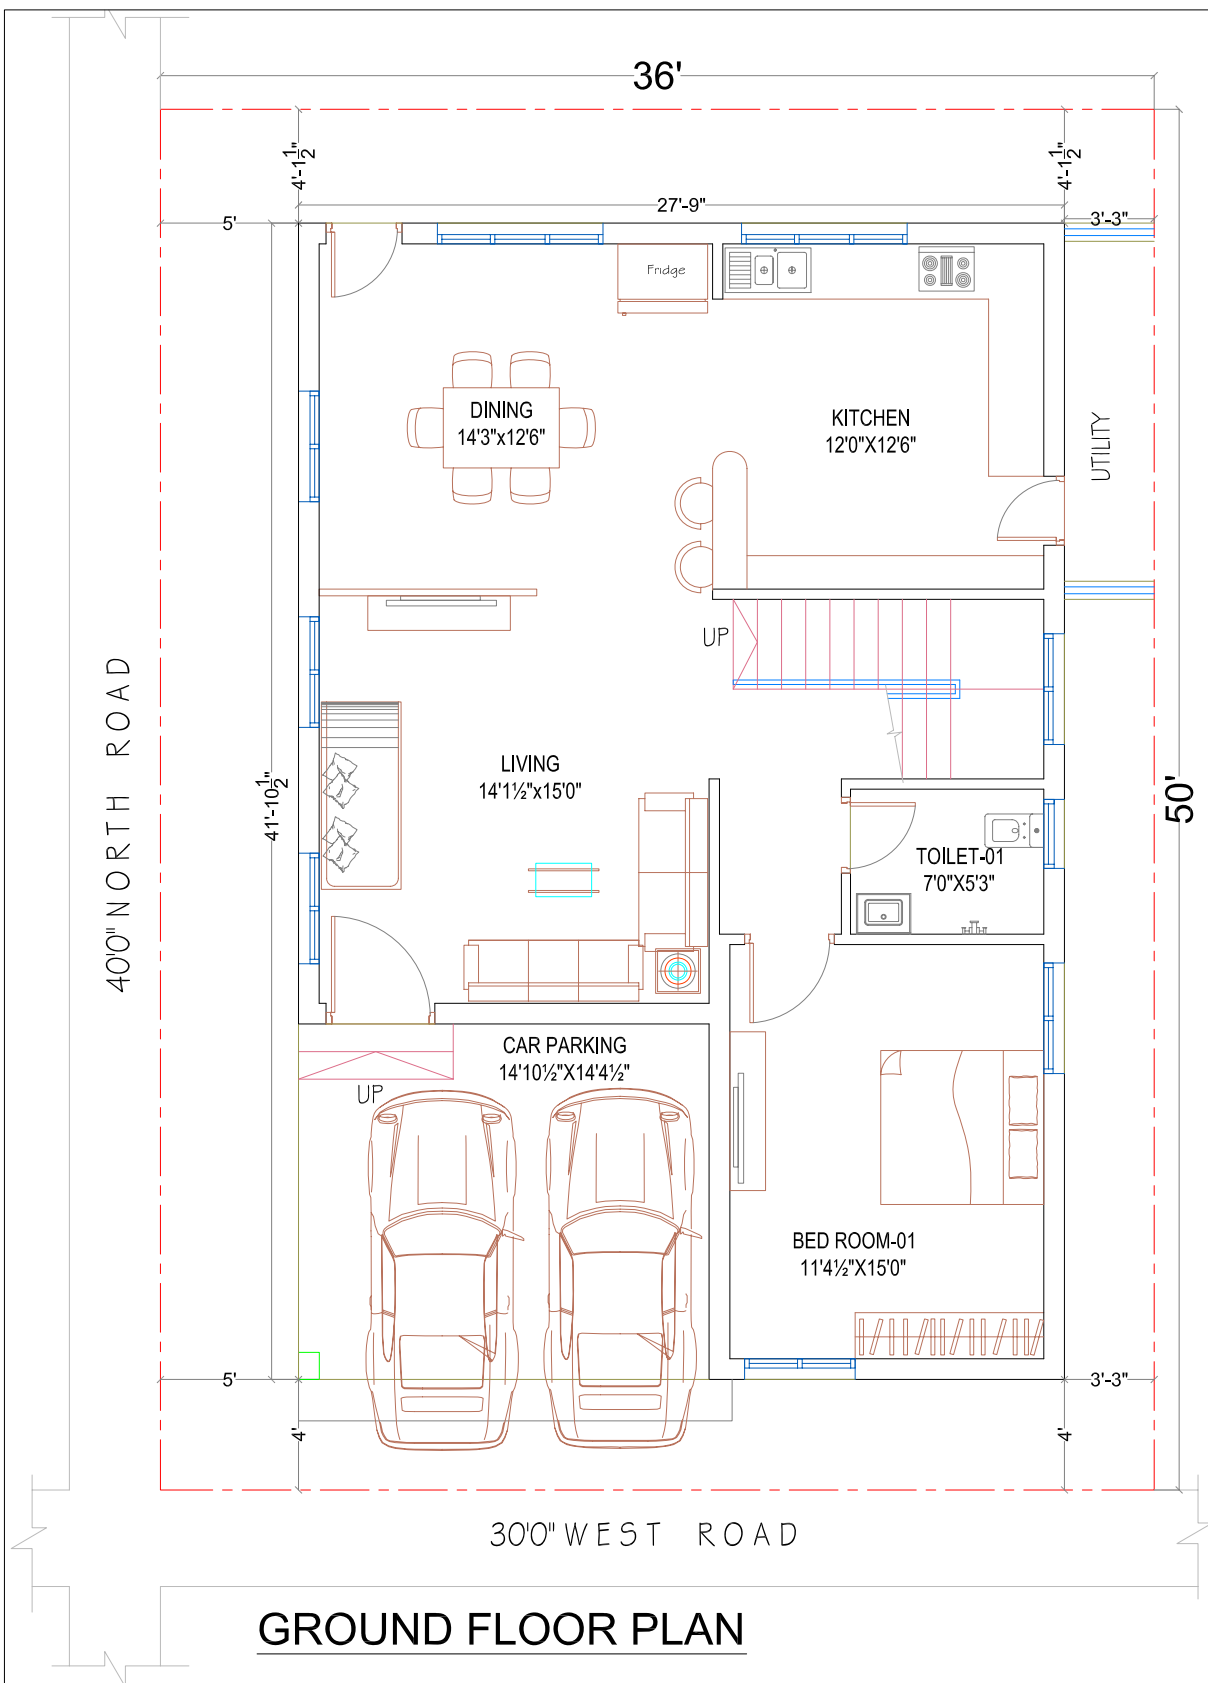


GROUND FLOOR PLAN

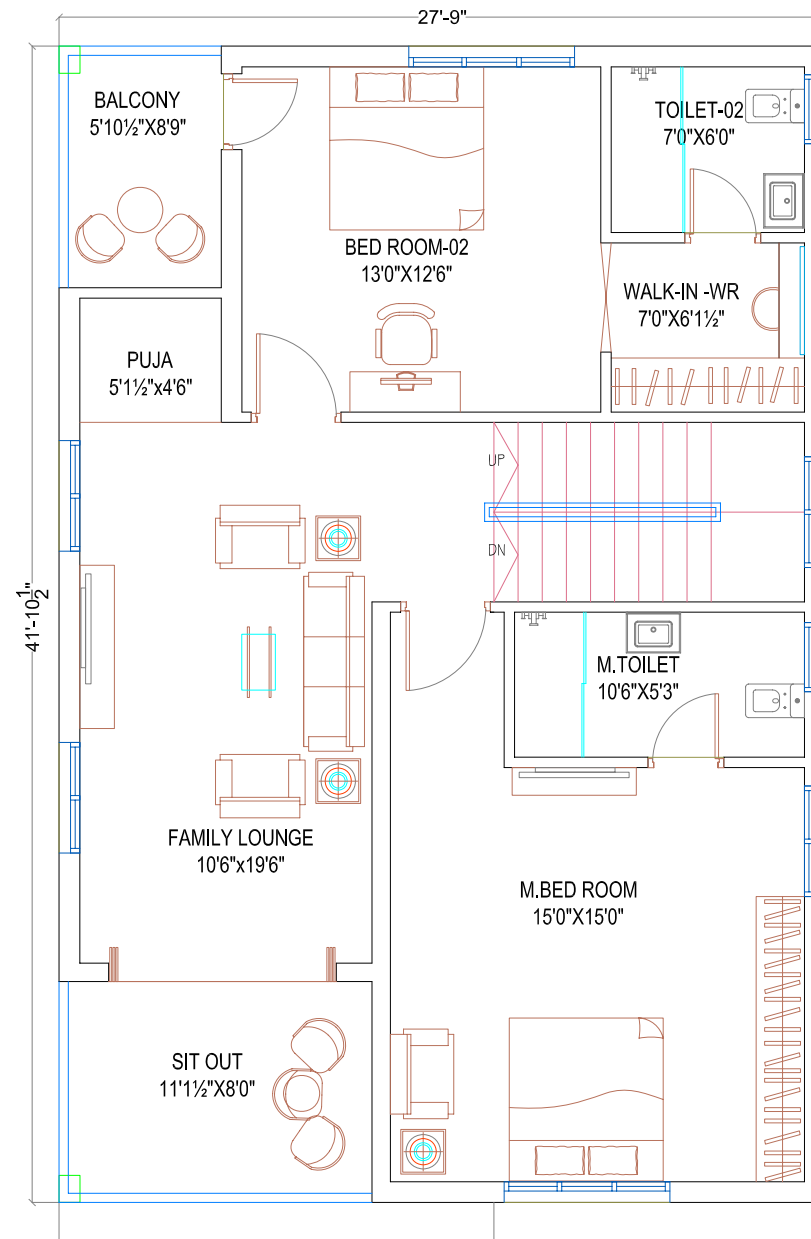

FIRST FLOOR PLAN

PLOT AREA : 200.0 Sq.yds. (167.22 Sq.mt.)
 PERMISSIBLE HEIGHT : 10 MT.
 PROPOSED FLOORS : G+2
 GROUND FLOOR AREA: 1160.0 Sq.ft.
 FIRST FLOOR AREA : 1160.0 Sq.ft.
 STAIR CASE HEAD ROOM AREA : 140.0 Sq.ft.
 TOTAL BUILT UP AREA :2460.0 Sq.ft.

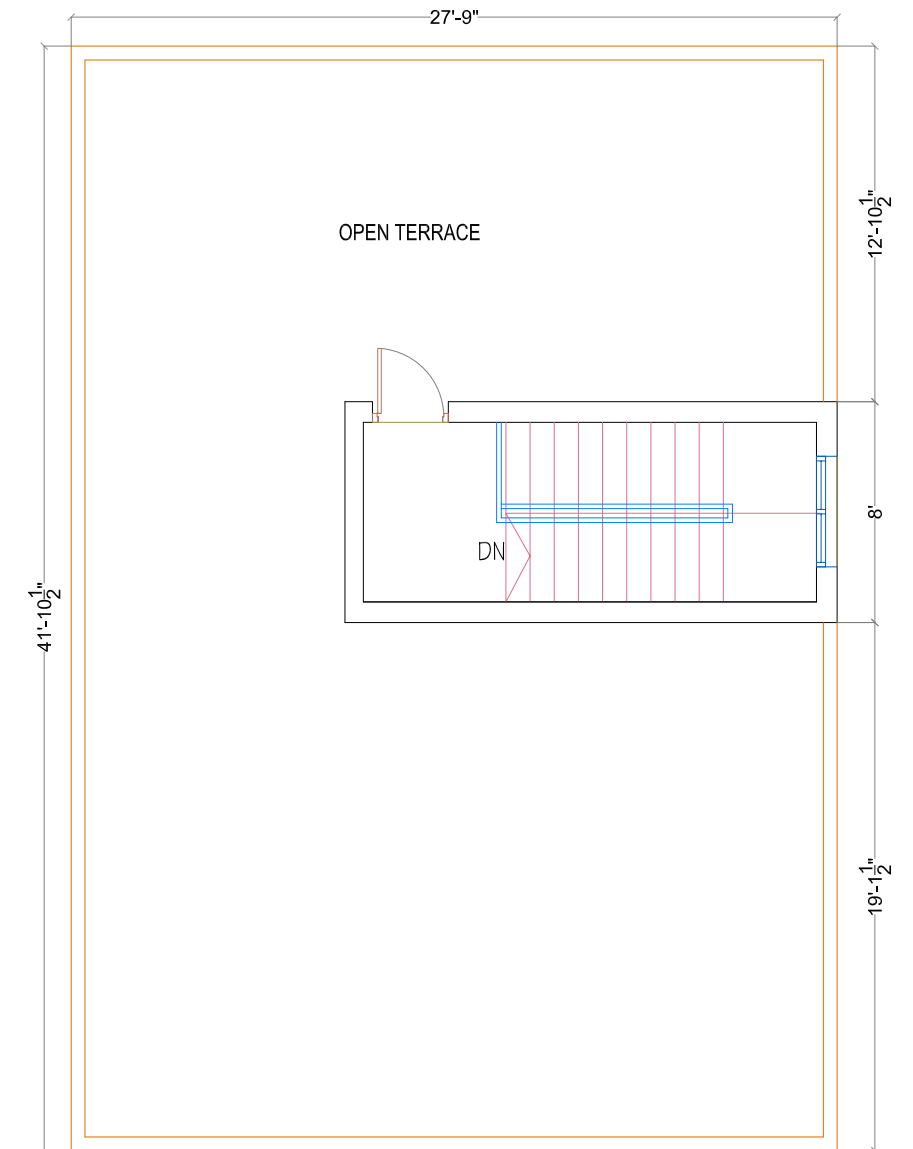

SECOND FLOOR PLAN

CLIENT:	PROJECT CONSULTANTS :		DRAWING TITLE :	PURPOSE :			ARCHITECT	BHARATHI	APPROVED	M.S.RAO
SREE DURGA ESTATES Mr.B.RAMESH	 Akshaya Infra Consultants Pvt.Ltd. Architects & Engineers,		PLOT SIZE :36'X50' WEST FACING VILLA	FOR APPROVAL			DRAWN	BHARATHI	DATE	10.10.2017
							CHECKED		SCALE	AS SHOWN
	PROJECT:	Corp. Office. 1st.Floor, Bhavana Enclave, VI-Phase, KPHB Colony, Above More Supermarket, Hyderabad-500 072, A.P.INDIA. +91-40-23154848,4949,4999. akshaya@akshayainfra.com www.akshayainfra.com		Branch Office. 9-29-19/A, Flat No. 301, Waltair Heights, Balaji Nagar, Near Siripuramjunction, Vishakapatnam-530 003, A.P. 0891-9666404781,4782. akshaya.vsp@akshayainfra.com www.akshayainfra.com		DRAWING No :				REV.
						0				
PROPOSED LAYOUT PLAN AT IPPATAM	CHIEF CONSULTANT : M.SRINIVASA RAO. M.Tech (Struct)		AUTHORIZED BY						This document is property of AKSHAYA INFRA CONSULTANTS Pvt. Ltd. This drawing must not be copied/reproduced/retained/duplicated/disclosed totally or partially in whatsoever manner, without prior written consent from AKSHAYA INFRA CONSULTANTS Pvt.Ltd.	
			NAME :	No.	DATE	DESCRIPTION	BY	APPD		
			SIGN : DATE :	REVISIONS.						