


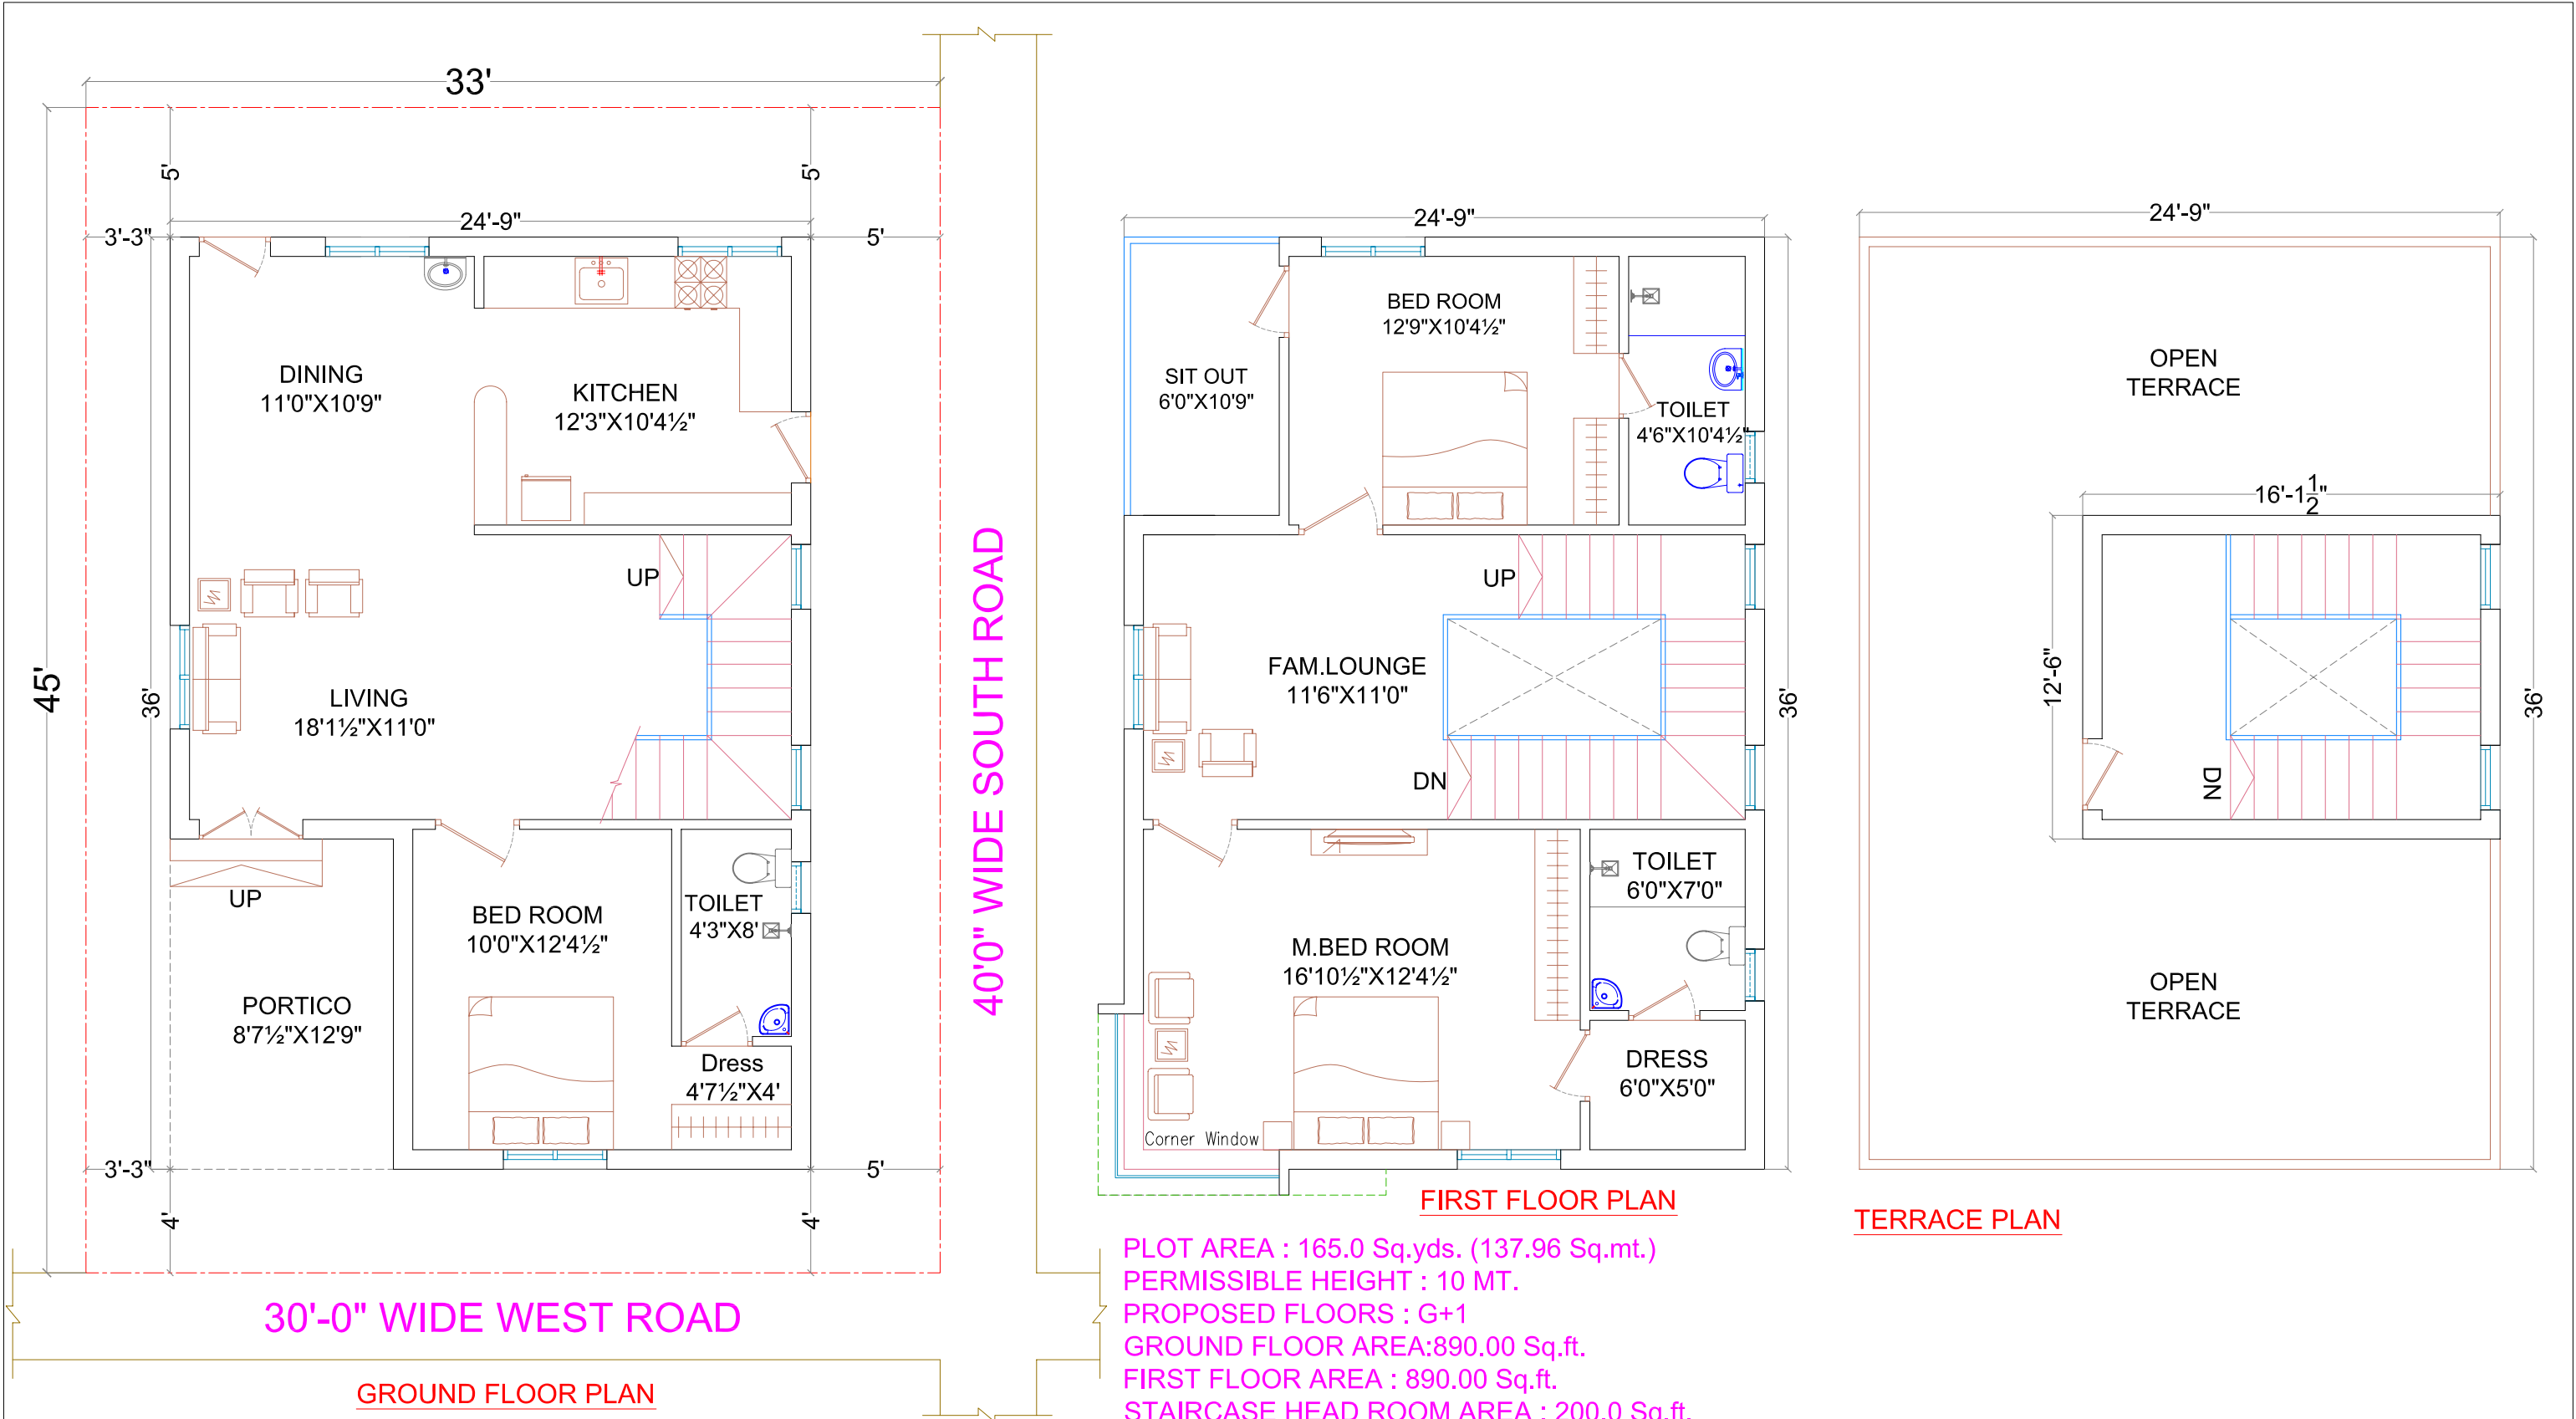

CLIENT:	PROJECT CONSULTANTS :		DRAWING TITLE :		PURPOSE :		ARCHITECT	DEEPIKA	APPROVED	M.S.RAO
SREE DURGA ESTATES B.RAMESH	Akshaya Infra Consultants Pvt.Ltd. Architects & Engineers, Corp. Office. 1st.Floor, Bhavana Enclave, VI-Phase, KPHB Colony, Above More Supermarket, Hyderabad-500 072, A.P.INDIA. +91-40-23154848,4949,4999. akshaya@akshayainfra.com www.akshayainfra.com Branch Office. 9-29-19/A, Flat No. 301, Waltair Heights, Balaji Nagar, Near Siripuramjunction, Vishakapatnam-530 003, A.P. 0891-9666404781,4782. akshaya.vsp@akshayainfra.com www.akshayainfra.com		(33'X45') WEST FACING VILLA (Presentation Dwg.)		FOR APPROVAL		DRAWN	DEEPIKA	DATE	10.10.2017
PROJECT:							CHECKED		SCALE	AS SHOWN
PROPOSED LAYOUT PLAN AT IPPATAM							DRAWING No :			N REV. 0
CHIEF CONSULTANT : M.SRINIVASA RAO. M.Tech (Struct)		AUTHORIZED BY	No. DATE DESCRIPTION BY APPD		REVISIONS.		This document is property of AKSHAYA INFRA CONSULTANTS Pvt. Ltd. This drawing must not be copied/reproduced/retained/duplicated/disclosed totally or partially in whatsoever manner, without prior written consent from AKSHAYA INFRA CONSULTANTS Pvt.Ltd.			
		NAME :								
		SIGN :	DATE :							