
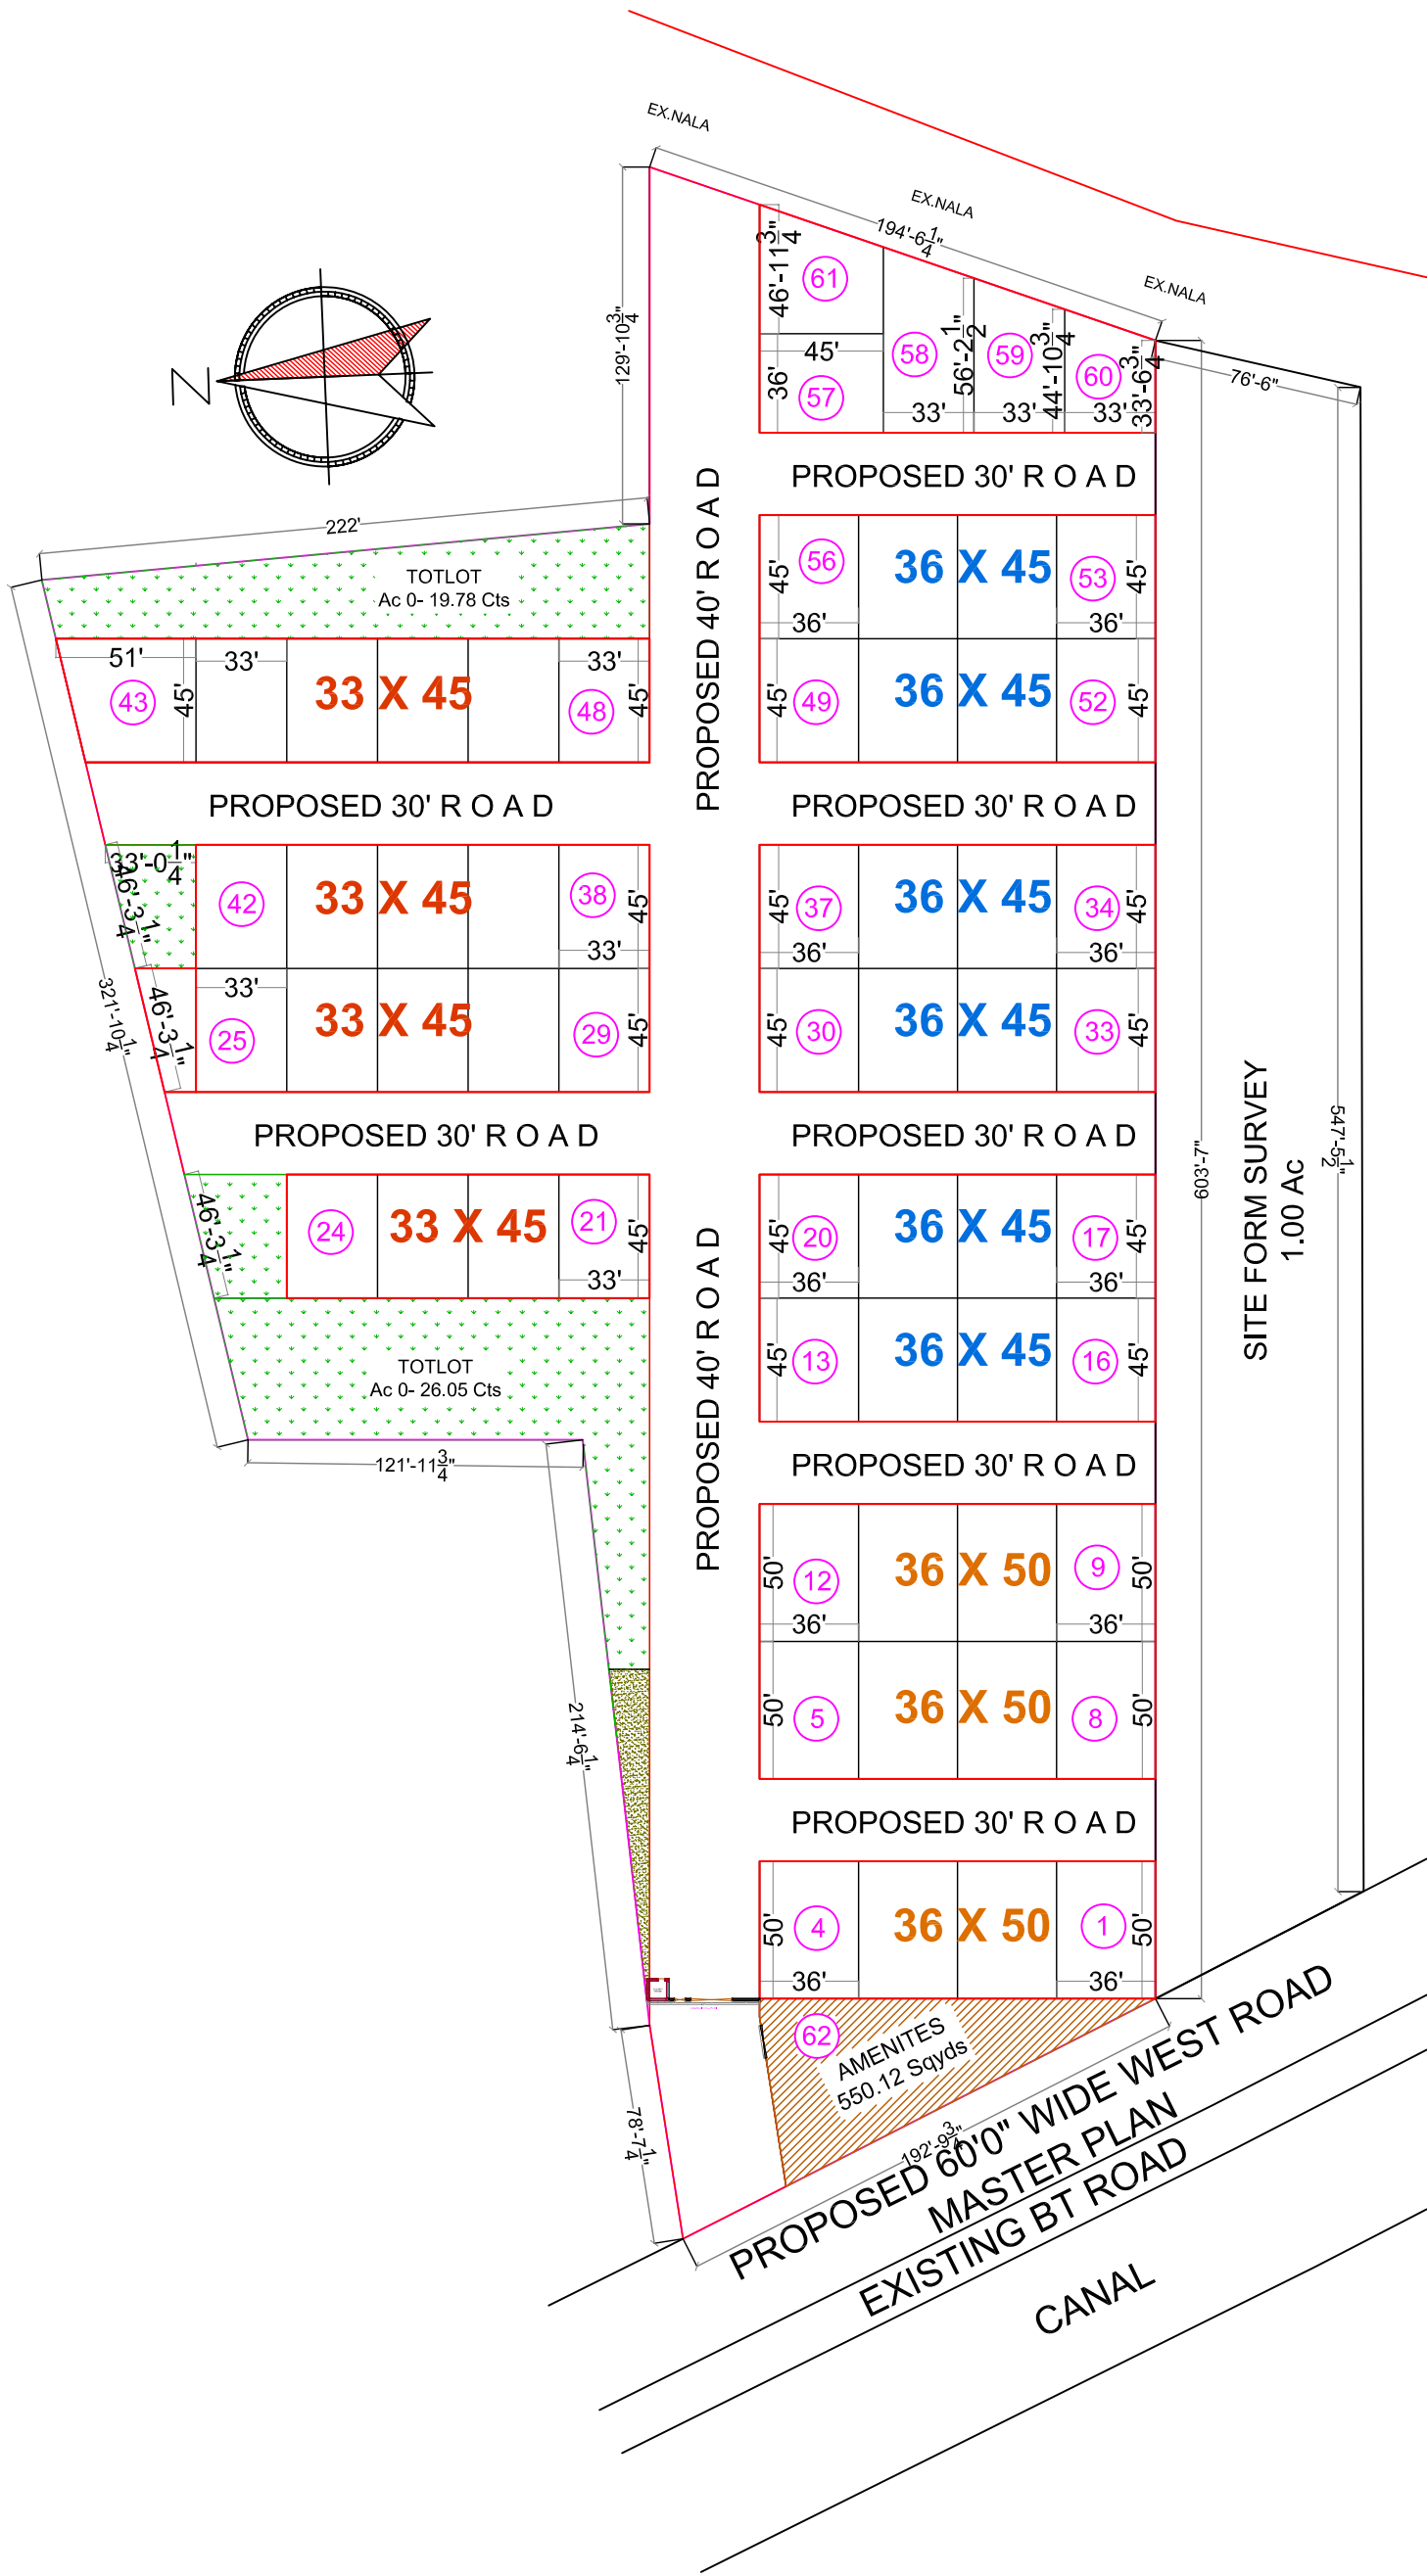


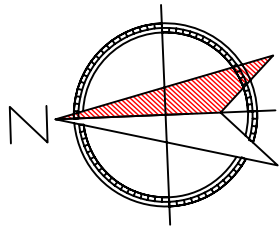

SCHEDULE OF AREAS:-				
DESCRIPTION	EXTENT IN SQ.MTS	EXTENT IN SQ.YDS	EXTENT IN ACRES.	TOTAL PERCENTAGE
TOTAL SITE AREA	17,398.88	20,808.88	4.299	
TOTLOT	1,774.30	2,122.05	0.438	10.20 %
ROAD AREA	5,794.87	6,930.61	1.432	33.31 %
PLOTTED AREA	9,369.74	11,206.10	2.315	53.85 %
AMENITIES AREA	459.97	550.12	0.114	2.64 %
TOTAL				100.00 %

HOUSING LAYOUT DETAILS			
PLOT NO'S	EXTENT		
	SQ.MTS	SQ.YDS	
1 TO 3 9 TO 11	167.22	200.00	
6 TO 8	167.22	200.00	
17 TO 19 34 TO 36 53 TO 55	150.50	179.99	
14 TO 16 31 TO 33 50 TO 52	150.50	179.99	
22 TO 24 39 TO 42	137.96	164.99	
26 TO 28 44 TO 47	137.96	164.99	
25	208.37	249.20	
43	190.67	228.03	
57	150.50	179.99	
58	189.69	226.86	
59	154.99	185.36	
60	120.29	143.86	
61	164.10	196.26	
62	459.97	550.11	
4 ,12	167.22	200.00	
5	167.22	200.00	
20 ,37, 56	150.50	179.99	
13 ,30, 49	150.50	179.99	
21 ,38	137.96	164.99	
29 ,48	137.96	164.99	

CLIENT:

M/S. SREE DURGA ESTATES

PROJECT:

SITE AT IPPATAM VILLAGE

PROJECT CONSULTANTS :

**Akshaya Infra Consultants Pvt.Ltd.**
Architects & Engineers

Corporate Office:
1st Floor Bhavana Enclave, VI Phase,KPHB Colony,Hyderabad-72,T.S.
Ph:-914023154848,4949,4999. Mail: akshaya@akshayainfra.com, www.akshayainfra.com
Branch Office 1:
#9-29-19/A, Flat.No:-301,
Waltair Heights, Balaji Nagar,
Visakhapatnam-530 005, A.P.
Ph: 9866404781,0891-2761614
akshaya.vsp@akshayainfra.com
Branch Office 2:
#40-3-8, 3rd Floor,Koushalya,
Gummadi Rajagopal Rao street,
Labhipet,Vijayawada-520 010, A.P.
Ph: 0866-2491614,9666404782
akshaya.vja@akshayainfra.com
CHIEF CONSULTANT : M.SRINIVASA RAO, M.Tech (Struct)

BLOCK :

DRAWING TITLE :

FINAL LAY-OUT

PURPOSE :

FOR APPROVAL

AUTHORIZED BY

NAME :

SIGN: DATE:

REVISIONS.

ARCHITECT	BHANU	APPROVED	M.S.RAO
DRAWN		DATE	22.12.2017
CHECKED		SCALE	AS SHOWN

DRAWING No :

REV. 0

This document is property of AKSHAYA INFRA CONSULTANTS Pvt. Ltd.
This drawing must not be copied/reproduced/retained/duplicated/disclosed
totally or partially in whatsoever manner, without prior written consent from
AKSHAYA INFRA CONSULTANTS Pvt.Ltd.